

- Legend**
- > PRIVATE YARD DRAINS
 - > OVERLAND FLOW PATH
 - > STORM SEWER (CURRENT CITY ATLAS)
 - APPROXIMATE JULY 23, 2011 FLOODING HWL
 - DRAINAGE (WATERSHED) BOUNDARY
 - PROPERTY OWNERS RESPONDING TO QUESTIONNAIRE

CB **CHRISTOPHER B. BURKE** ENGINEERING LTD.
 9575 West Higgins Road, Suite 600
 Rosemont, Illinois 60018
 (847) 823-0500


CLIENT:
CITY OF PROSPECT HEIGHTS

NO.	DATE	NATURE OF REVISION	CHKD.	SCALE:	1:1,200
				MODEL:	ArcGIS 10
				PLOT DATE:	9/21/2012
FILE NAME	DORSET MARION				
PATH	N:\ProspectHeights\110412\GIS\Exhibits\DORSET MARION.mxd				

TITLE:

**DORSET STREET
 FLOODING PROBLEM AREA
 EXISTING CONDITIONS**

PROJ. NO. 11-412
 DATE:
 SHEET 1 OF 1
 DRAWING NO.
EXHIBIT 3A

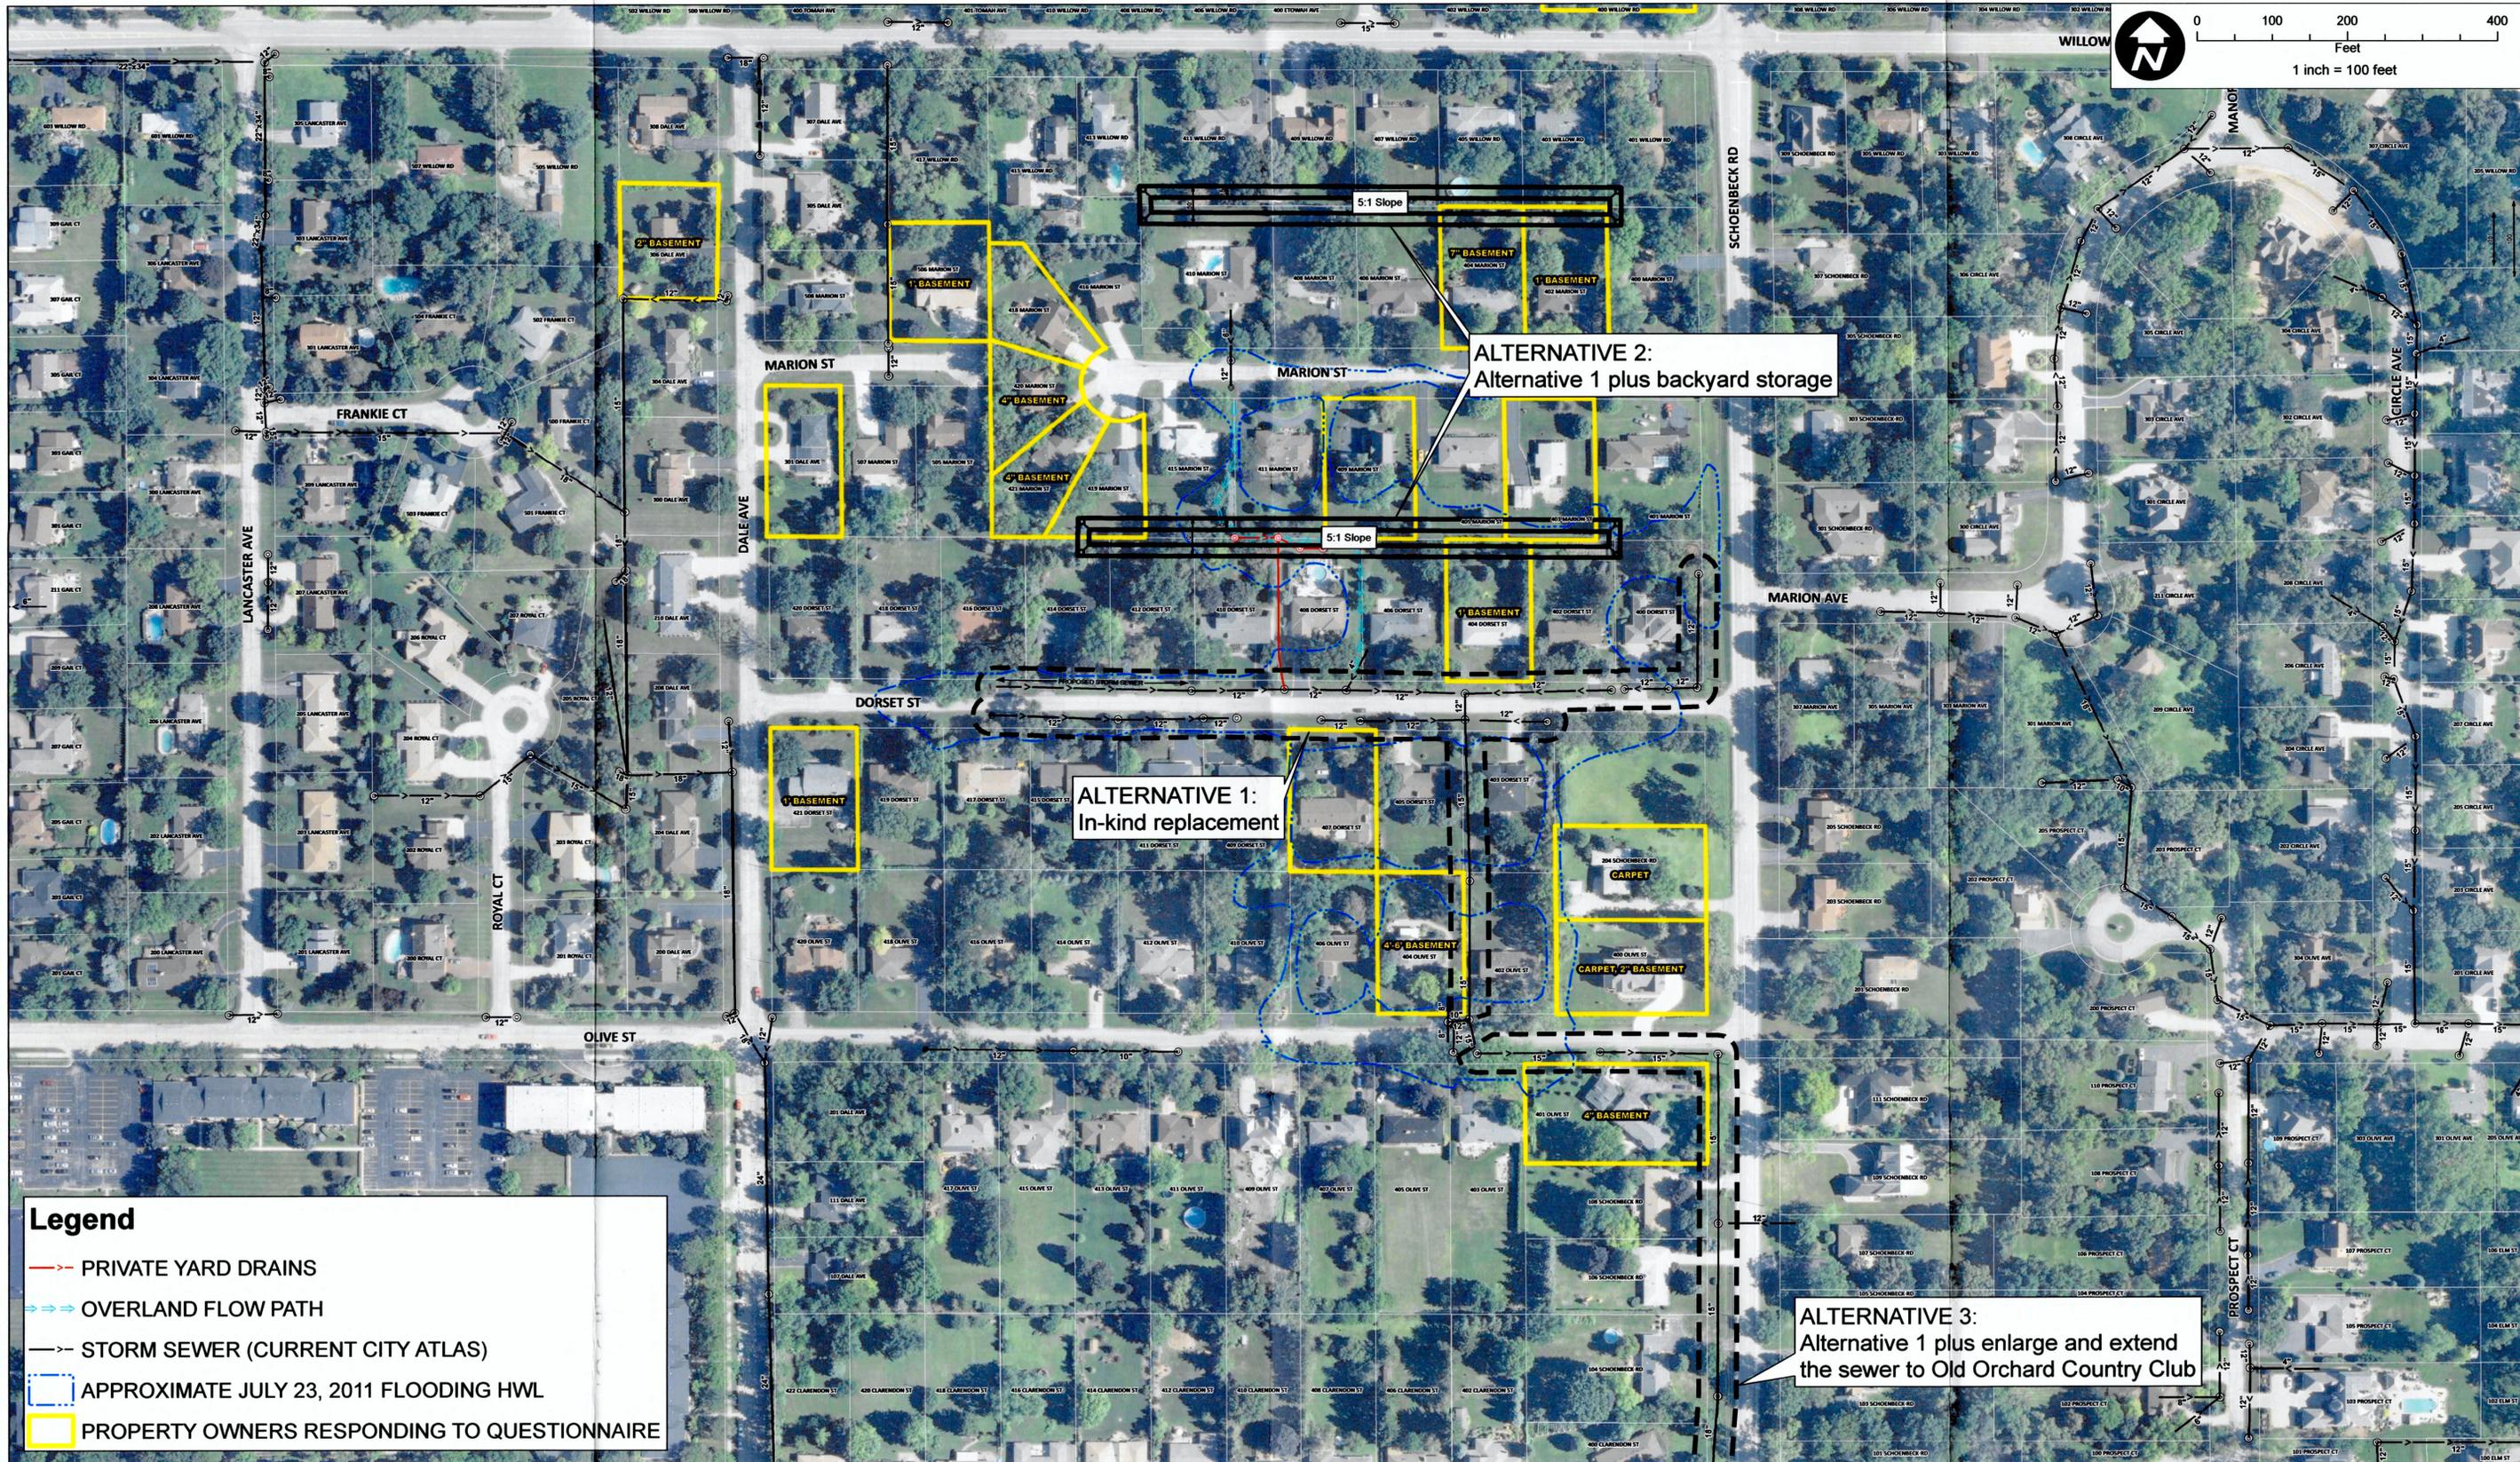

Legend

- PRIVATE YARD DRAINS
- OVERLAND FLOW PATH
- STORM SEWER (CURRENT CITY ATLAS)
- APPROXIMATE JULY 23, 2011 FLOODING HWL
- PROPERTY OWNERS RESPONDING TO QUESTIONNAIRE



CHRISTOPHER B. BURKE ENGINEERING LTD.
 9575 West Higgins Road, Suite 600
 Rosemont, Illinois 60018
 (847) 823-0500

CLIENT:
CITY OF PROSPECT HEIGHTS

NO.	DATE	NATURE OF REVISION	CHKD.	SCALE:	1:0
FILE NAME	DORSET MARION ALTERNATIVES			MODEL:	ArcGIS 10
PATH	N:\Prospect Heights\110412GIS\Exhibits\DORSET MARION ALTERNATIVES.mxd			PLOT DATE	9/21/2012

TITLE:
DORSET STREET FLOODING PROBLEM AREA ALTERNATIVES

PROJ. NO. 11-412
 DATE:
 SHEET 1 OF 1
 DRAWING NO.
EXHIBIT 3B

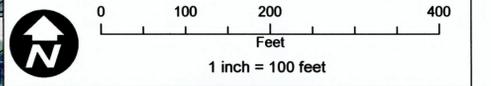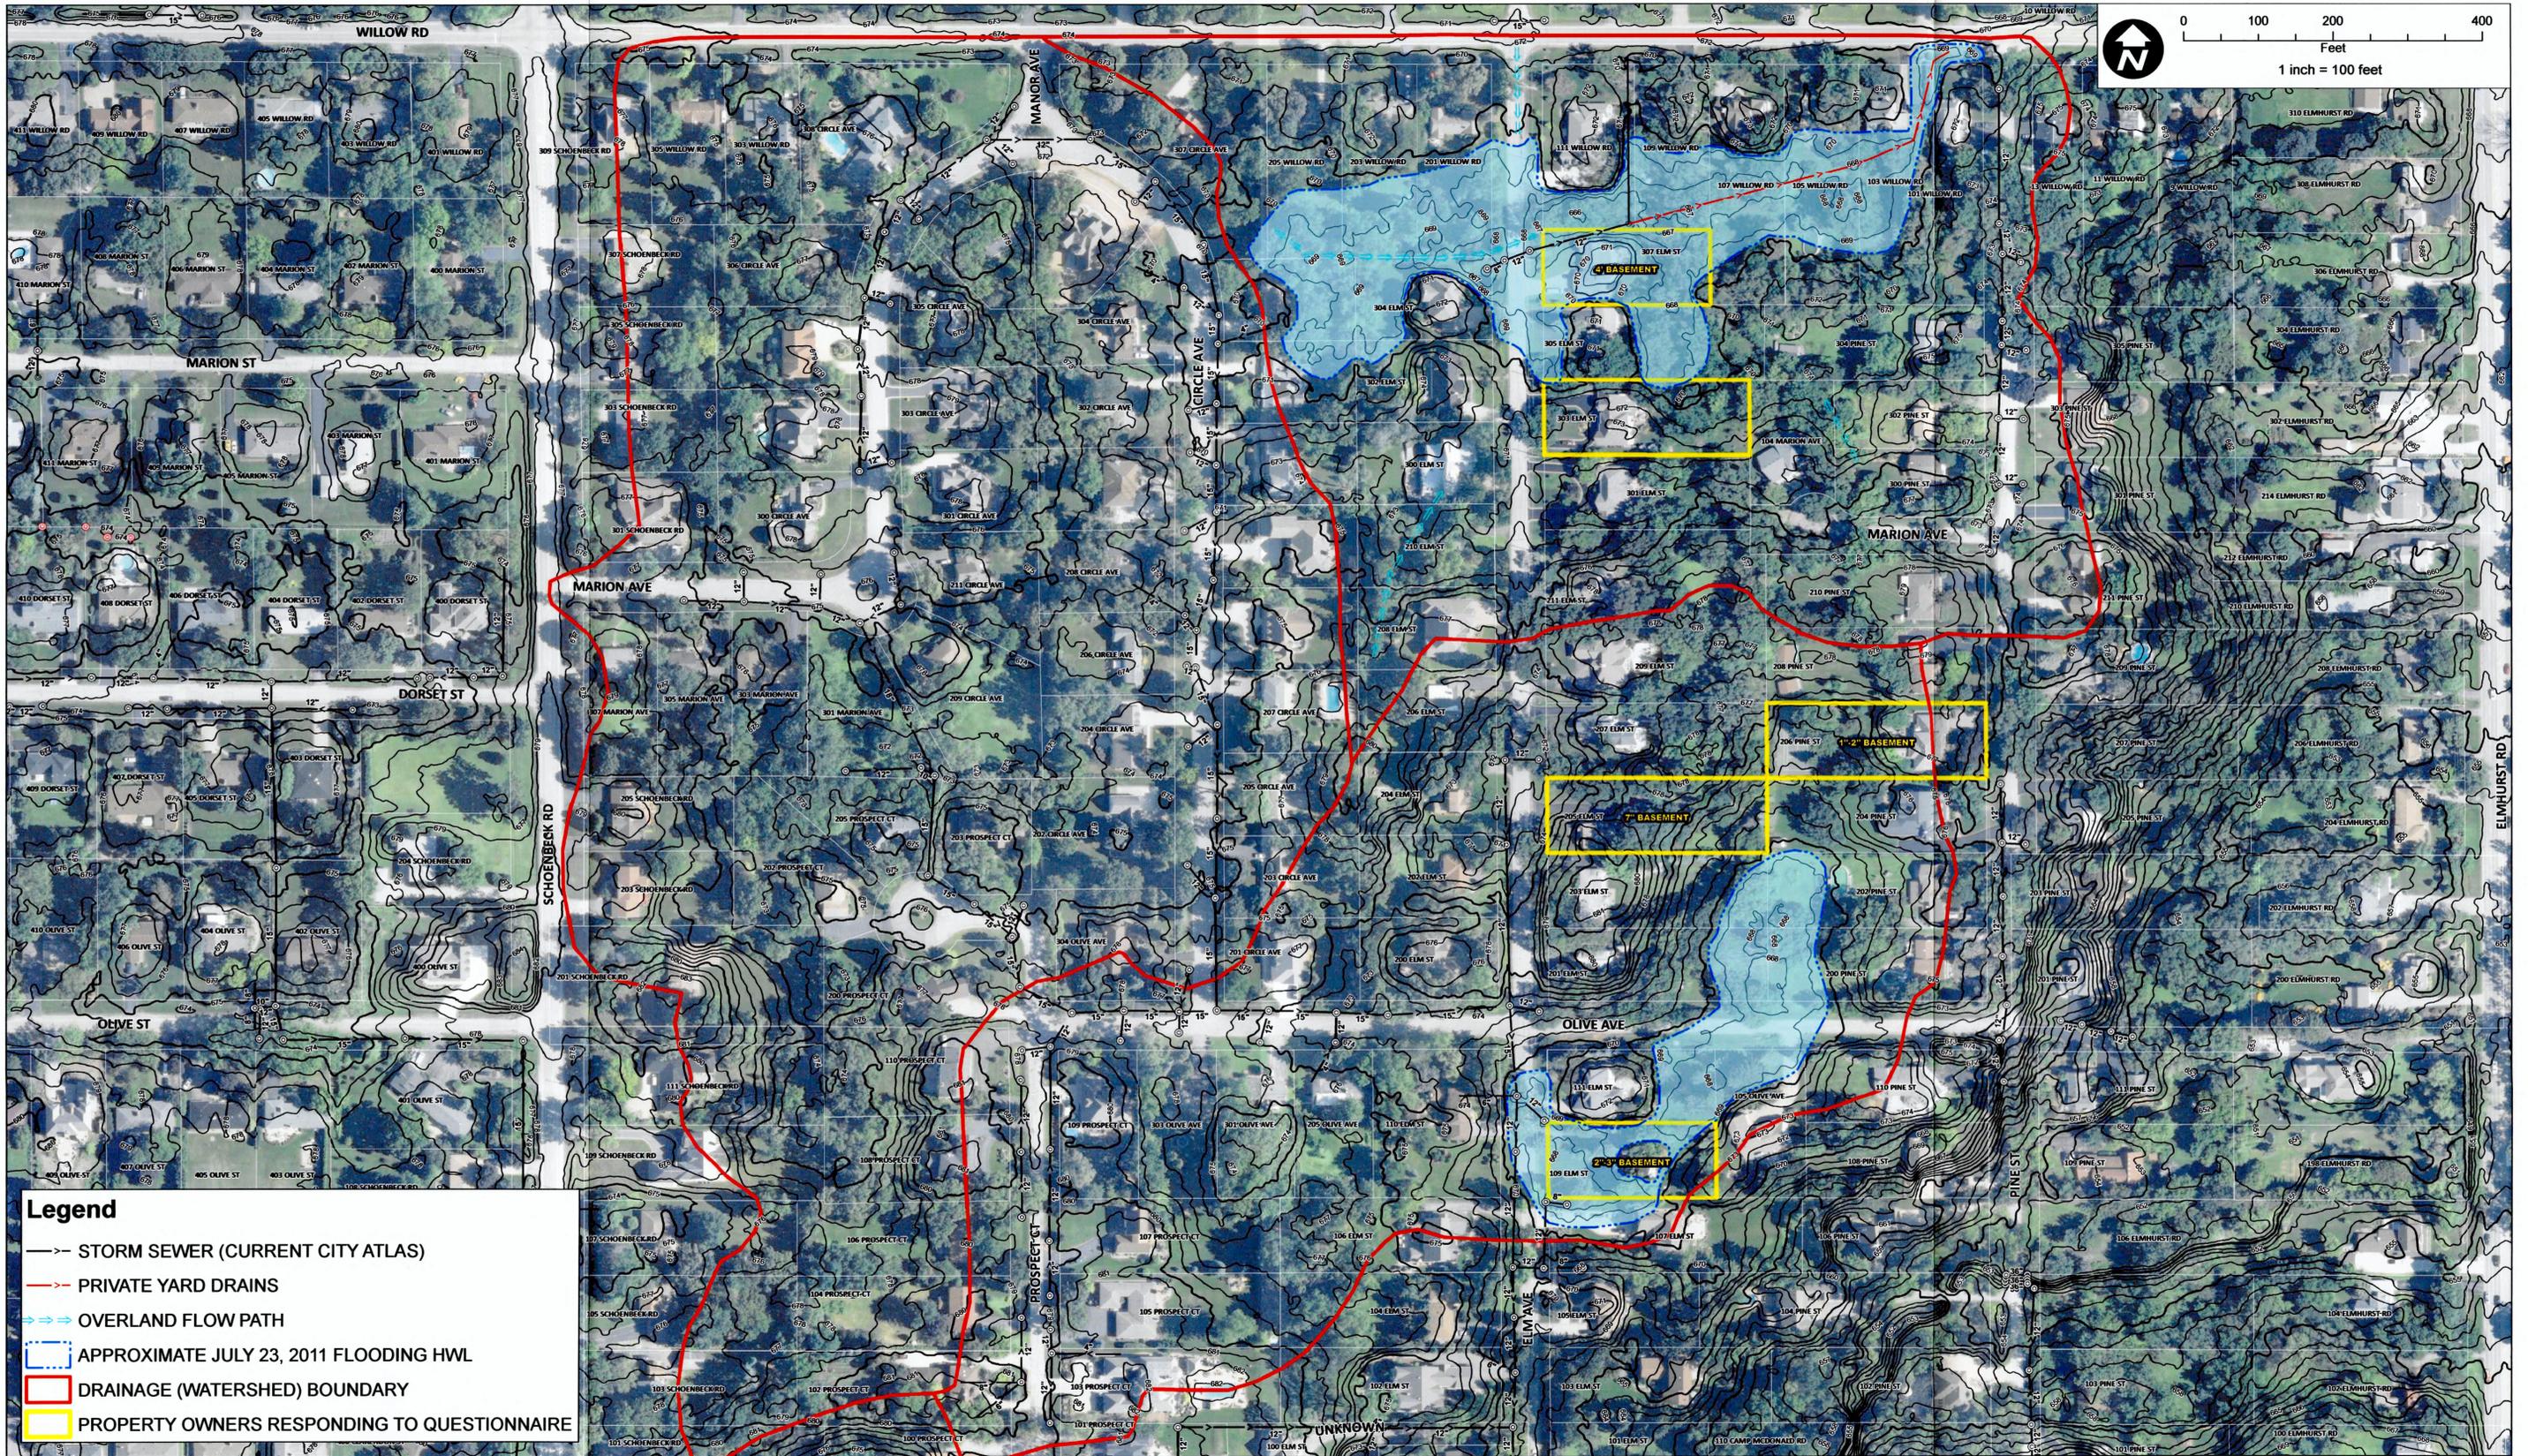

Legend


- STORM SEWER (CURRENT CITY ATLAS)
- PRIVATE YARD DRAINS
- OVERLAND FLOW PATH
- APPROXIMATE JULY 23, 2011 FLOODING HWL
- DRAINAGE (WATERSHED) BOUNDARY
- PROPERTY OWNERS RESPONDING TO QUESTIONNAIRE

CHRISTOPHER B. BURKE ENGINEERING LTD.
 9575 West Higgins Road, Suite 600
 Rosemont, Illinois 60018
 (847) 823-0500

CLIENT:
CITY OF PROSPECT HEIGHTS

NO.	DATE	NATURE OF REVISION	CHKD.	MODEL	PLOT DATE
				ArcGIS 10	9/21/2012
FILE NAME			ELM AND WILLOW_OLIVE		
PATH			N:\ProspectHeights\110412GIS\Exhibits\ELM AND WILLOW_OLIVE.mxd		

TITLE:	ELM & WILLOW / ELM & OLIVE FLOODING PROBLEM AREAS EXISTING CONDITIONS
PROJ. NO.	11-412
DATE:	
SHEET	1 OF 1
DRAWING NO.	EXH 4A

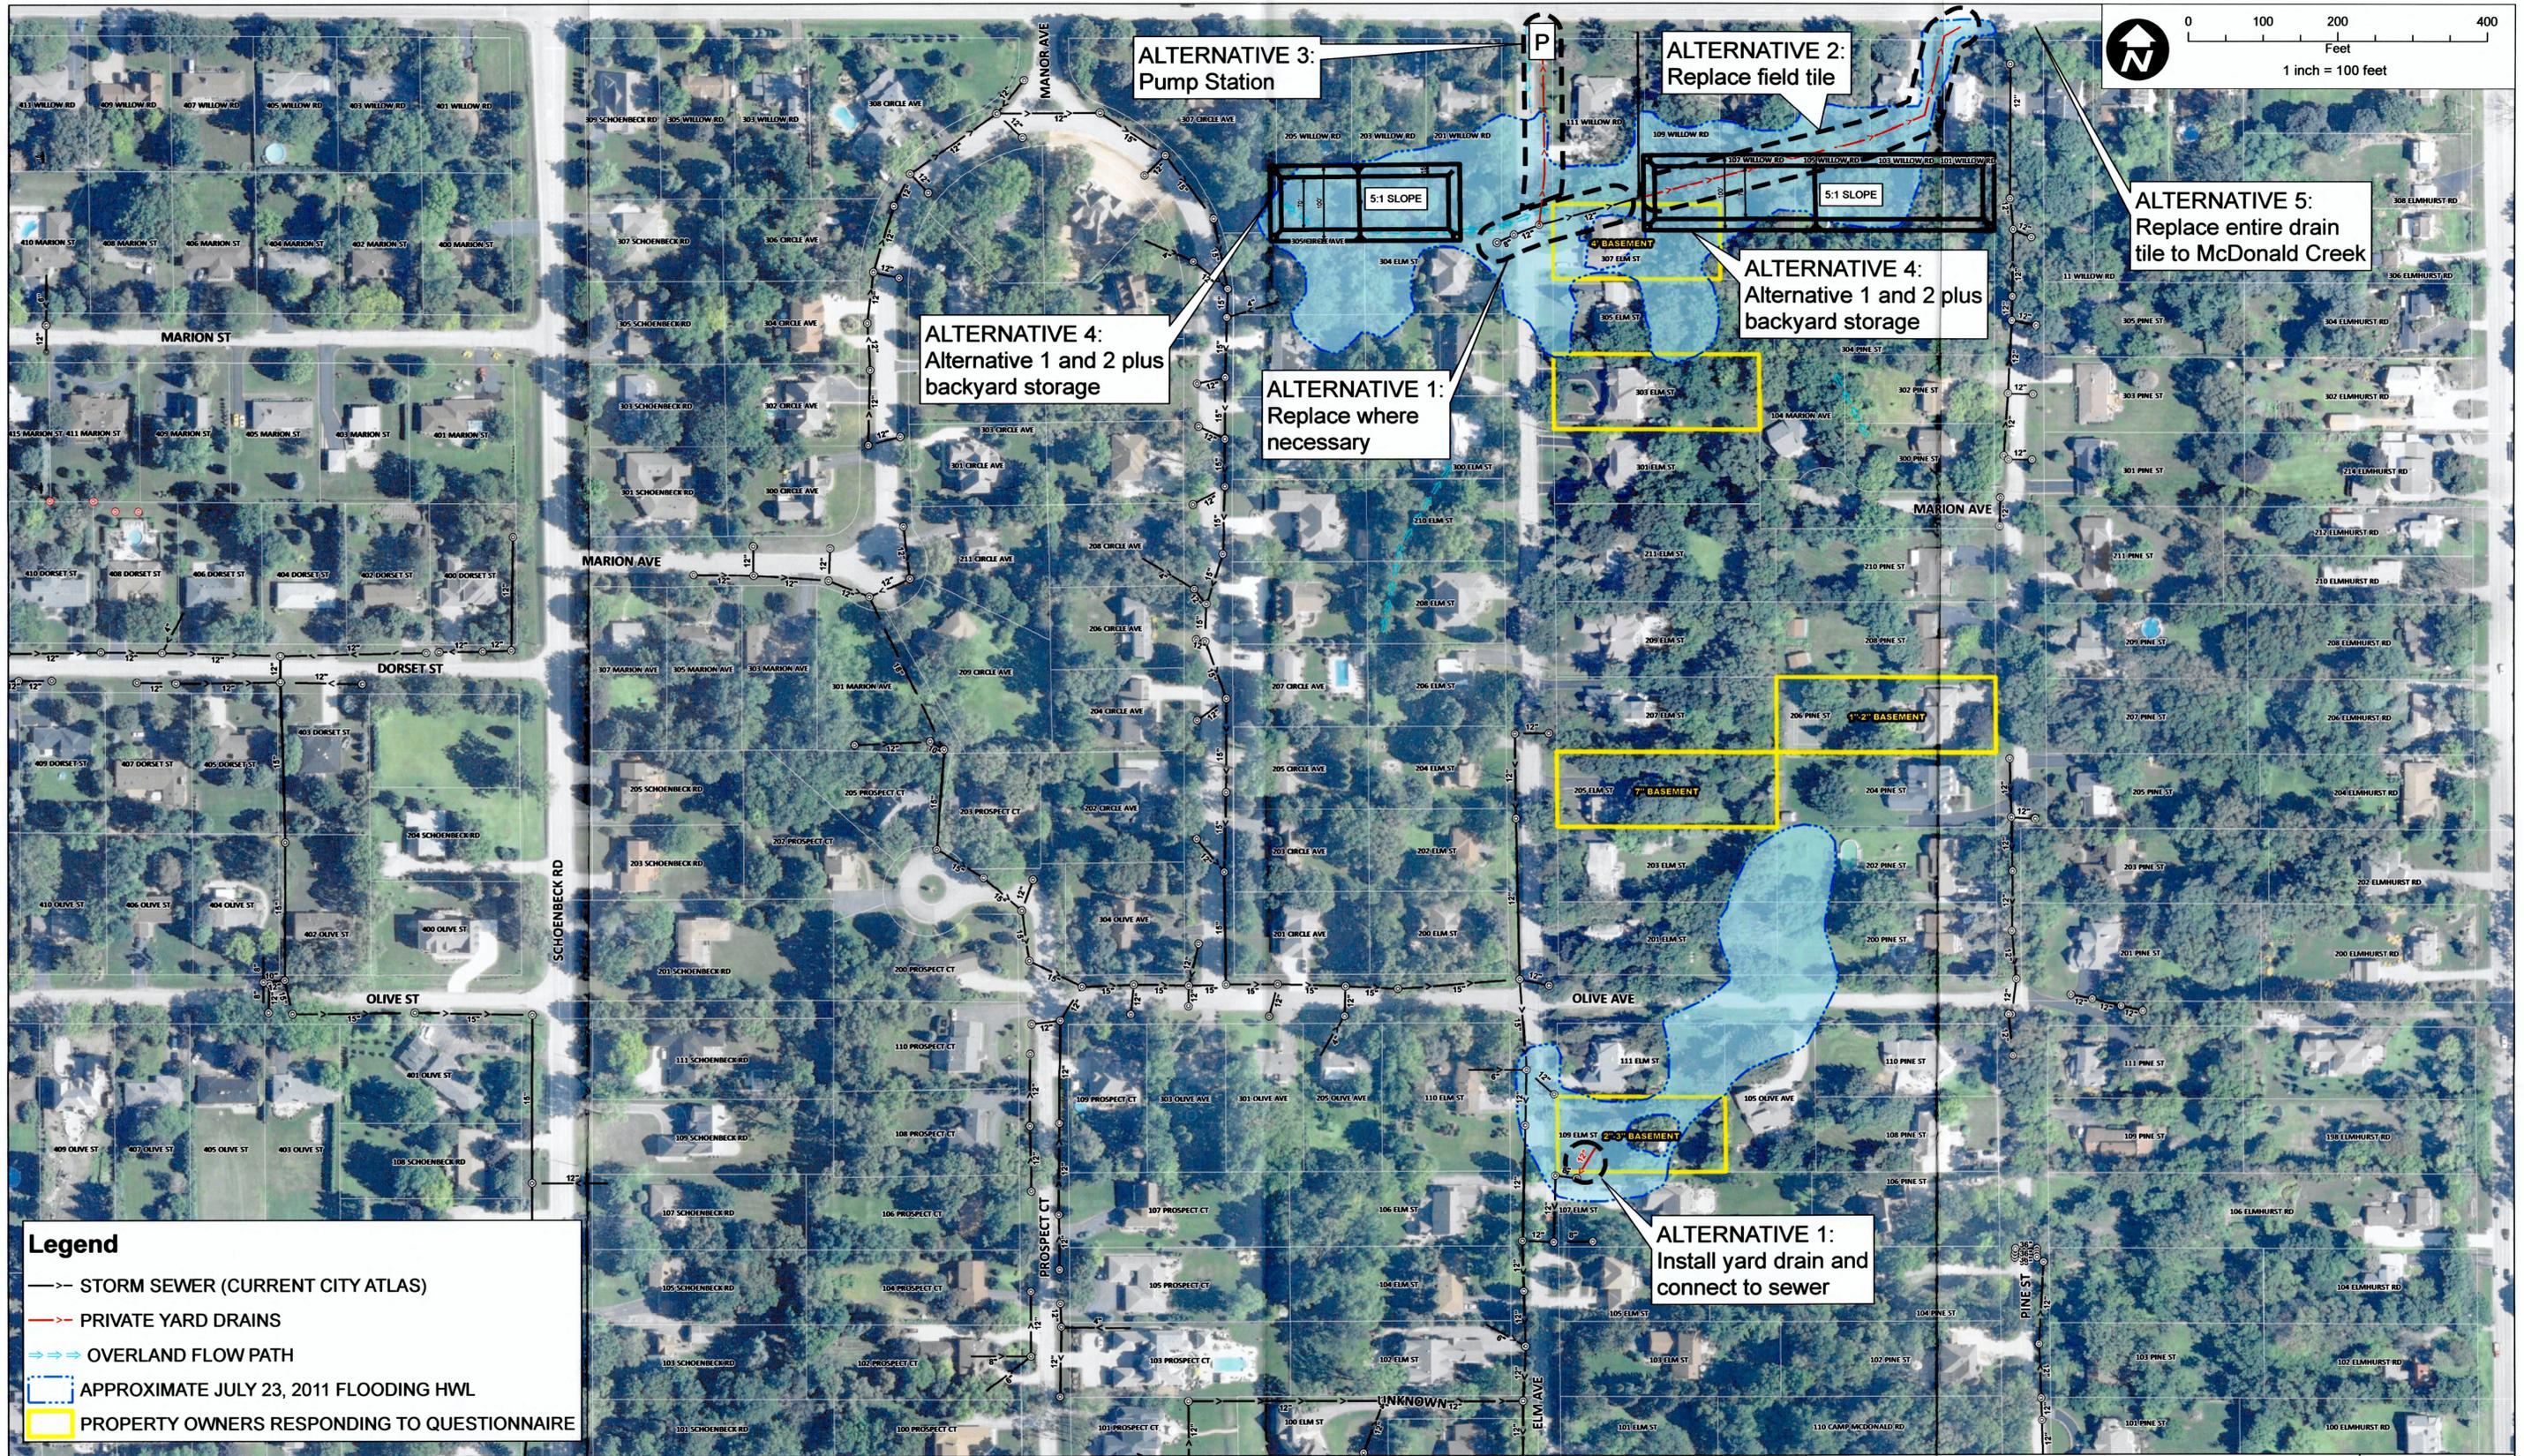

Legend

- > STORM SEWER (CURRENT CITY ATLAS)
- > PRIVATE YARD DRAINS
- ⇒ ⇒ ⇒ OVERLAND FLOW PATH
- APPROXIMATE JULY 23, 2011 FLOODING HWL
- PROPERTY OWNERS RESPONDING TO QUESTIONNAIRE

CB **CHRISTOPHER B. BURKE** ENGINEERING LTD.
 9575 West Higgins Road, Suite 600
 Rosemont, Illinois 60018
 (847) 823-0500

CLIENT:
CITY OF PROSPECT HEIGHTS

NO.	DATE	NATURE OF REVISION	CHKD.	MODEL:	PLT DATE
				ArcGIS 10	9/21/2012
FILE NAME		ELM AND WILLOW_OLIVE ALTERNATIVES			
PATH		N:\ProspectHeights\110412\GIS\Exhibits\ELM AND WILLOW_OLIVE ALTERNATIVES.mxd			

TITLE:
**ELM & WILLOW / ELM & OLIVE
 FLOODING PROBLEM AREAS
 ALTERNATIVES**

PROJ. NO. 11-412
 DATE:
 SHEET 1 OF 1
 DRAWING NO.
EXHIBIT 4B



Legend

- STORM SEWER (CURRENT CITY ATLAS)
- PRIVATE YARD DRAINS
- OVERLAND FLOW PATH
- APPROXIMATE JULY 23, 2011 FLOODING HWL
- DRAINAGE (WATERSHED) BOUNDARY
- PROPERTY OWNERS RESPONDING TO QUESTIONNAIRE


CHRISTOPHER B. BURKE ENGINEERING LTD.
 9575 West Higgins Road, Suite 600
 Rosemont, Illinois 60018
 (847) 823-0500

CLIENT:
CITY OF PROSPECT HEIGHTS

NO.	DATE	NATURE OF REVISION	CHKD.	MODEL	PLOT DATE
FILE NAME	ARLINGTON COUNTRYSIDE				
PATH	N:\ProspectHeights\110412\GIS\Exhibits\ARLINGTON COUNTRYSIDE.mxd				

TITLE:
**ARLINGTON COUNTRYSIDE
 FLOODING PROBLEM AREAS
 EXISTING CONDITIONS**

PROJ. NO. 11-412
 DATE:
 SHEET 1 OF 1
 DRAWING NO.
EXHIBIT 5A

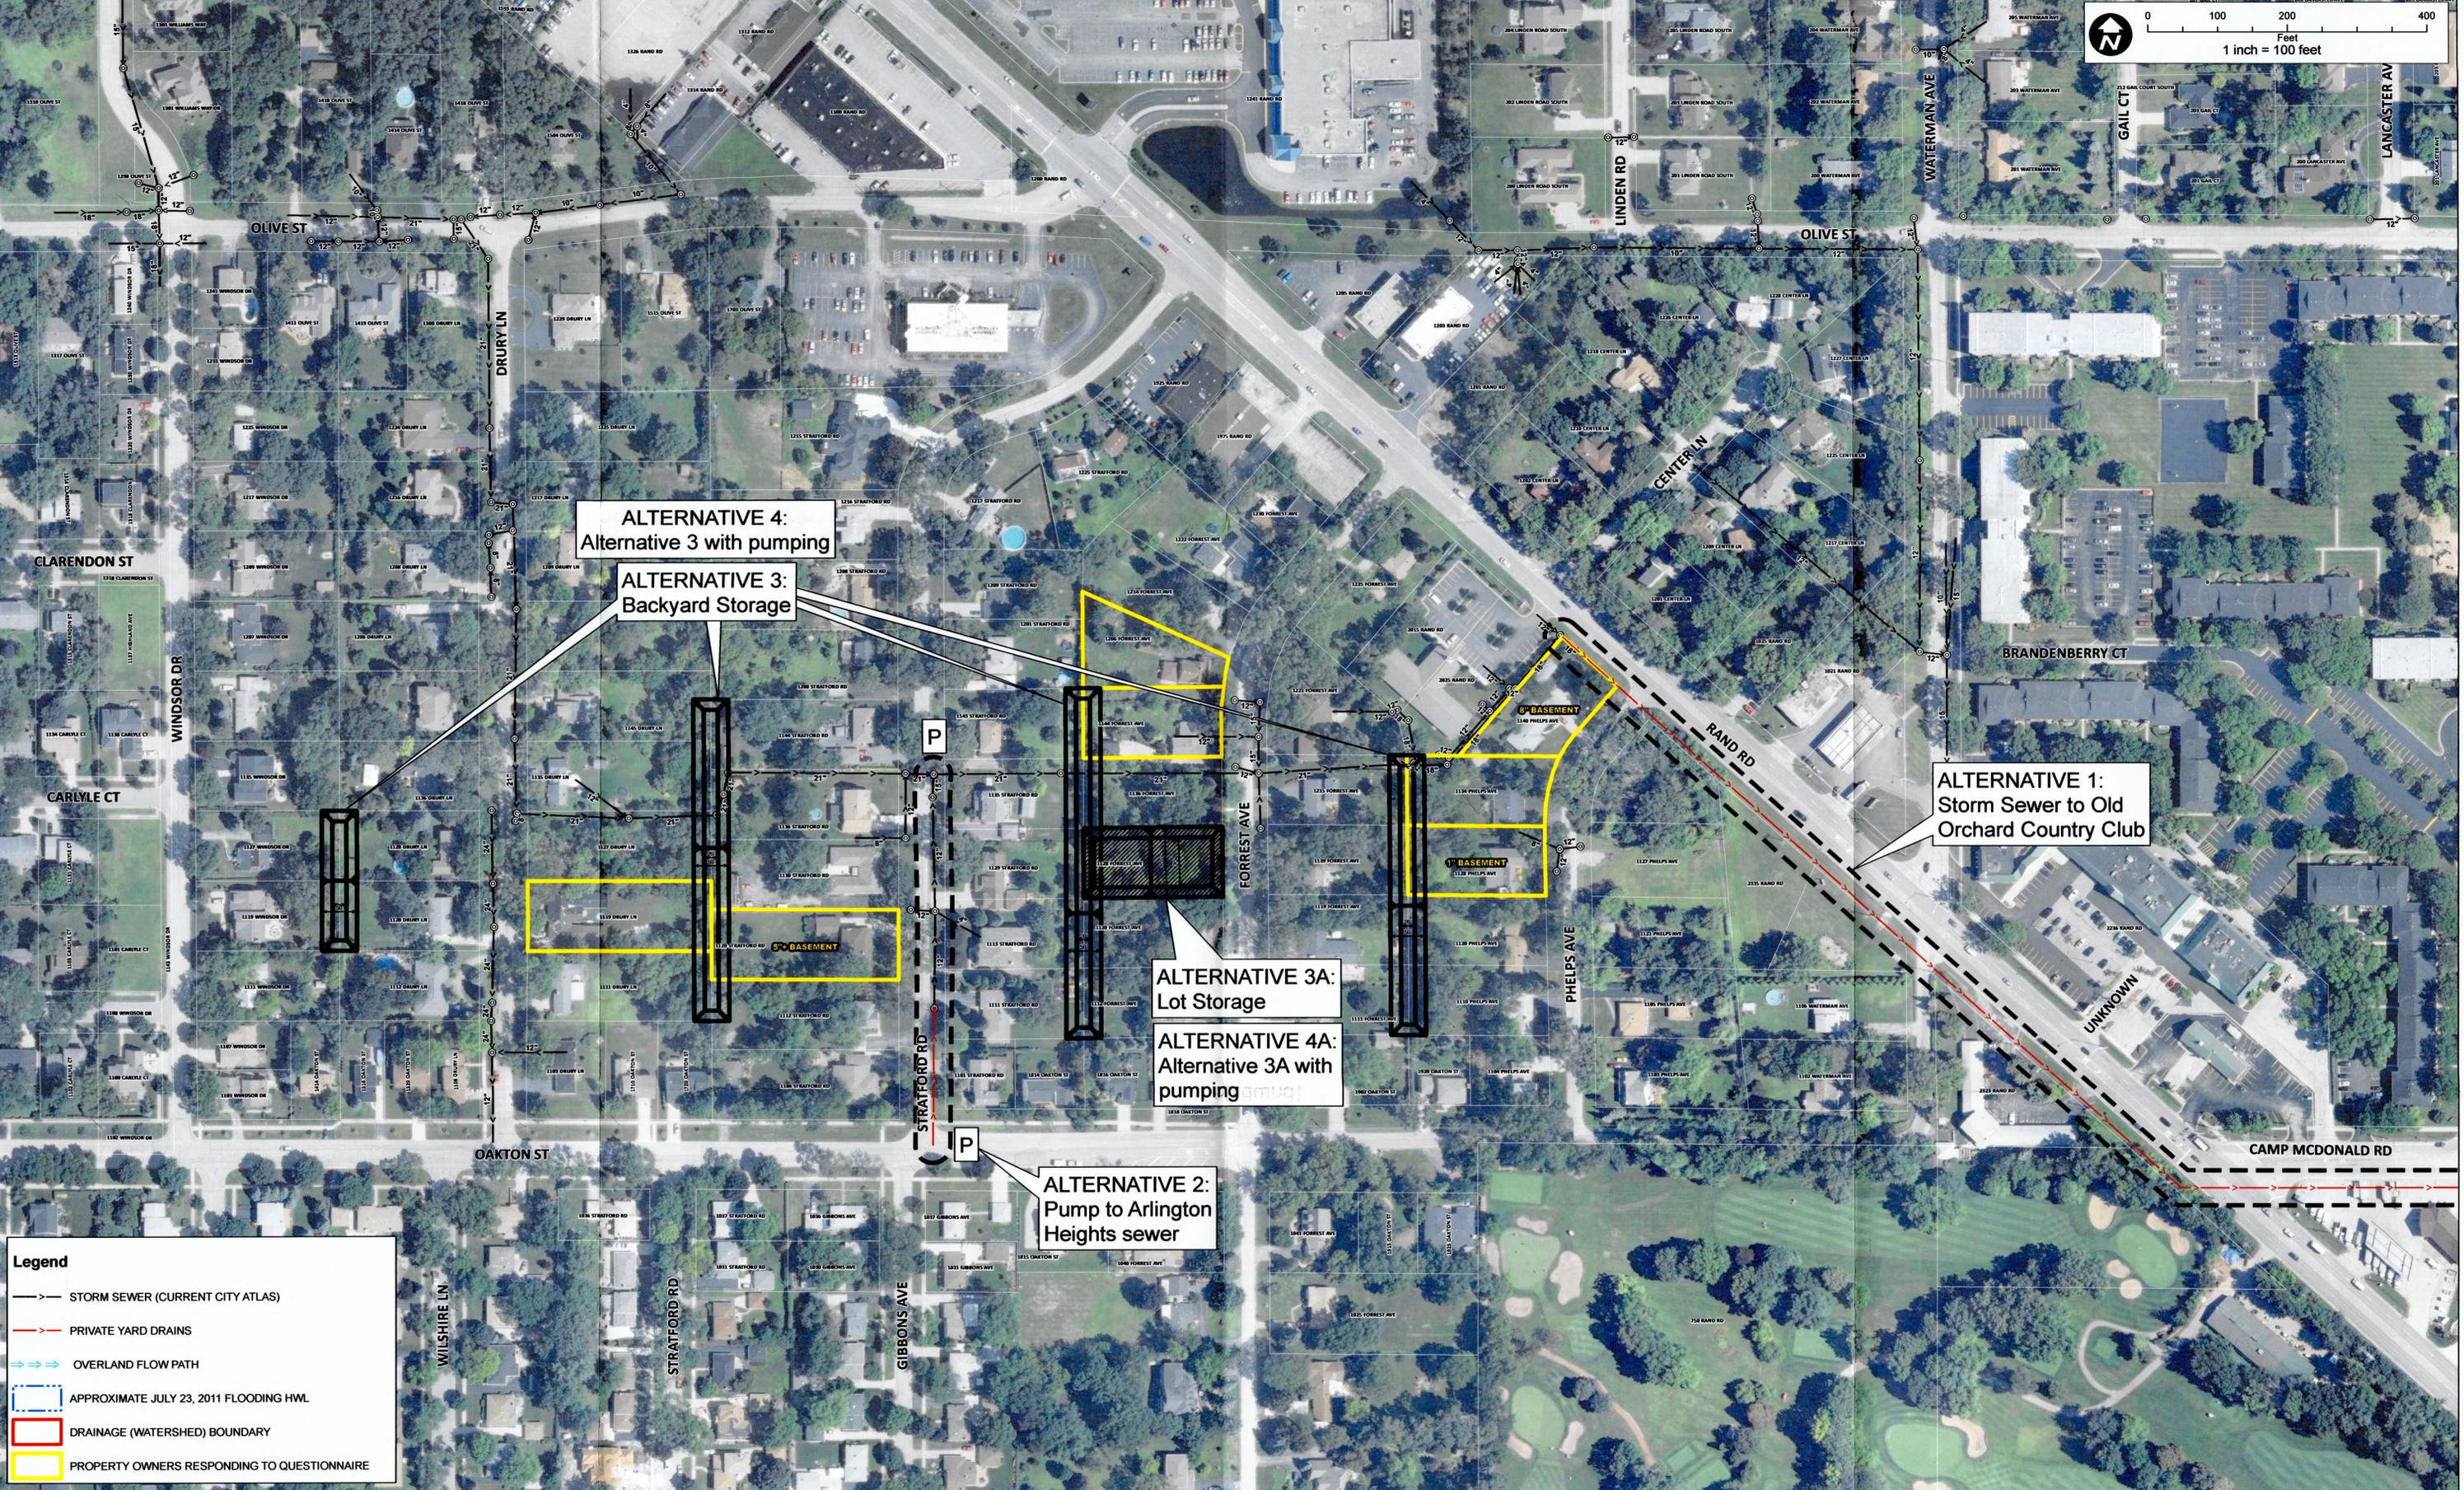

- Legend**
- > STORM SEWER (CURRENT CITY ATLAS)
 - > PRIVATE YARD DRAINS
 - > OVERLAND FLOW PATH
 - APPROXIMATE JULY 23, 2011 FLOODING HWL
 - DRAINAGE (WATERSHED) BOUNDARY
 - PROPERTY OWNERS RESPONDING TO QUESTIONNAIRE



CHRISTOPHER B. BURKE ENGINEERING LTD.
 9575 West Higgins Road, Suite 600
 Rosemont, Illinois 60018
 (847) 823-0500

CLIENT:
CITY OF PROSPECT HEIGHTS

NO.	DATE	NATURE OF REVISION	CHKD.	MODEL:	ArcGIS 10
				PLOT DATE	9/21/2012
FILE NAME	ARLINGTON COUNTRYSIDE ALTERNATIVES				
PATH	N:\ProspectHeights\110412\GIS\Exhibits\ARLINGTON COUNTRYSIDE ALTERNATIVES.mxd				

TITLE:
ARLINGTON COUNTRYSIDE FLOODING PROBLEM AREAS ALTERNATIVES

PROJ. NO. 11-412
 DATE:
 SHEET 1 OF 1
 DRAWING NO.
EXHIBIT 5B

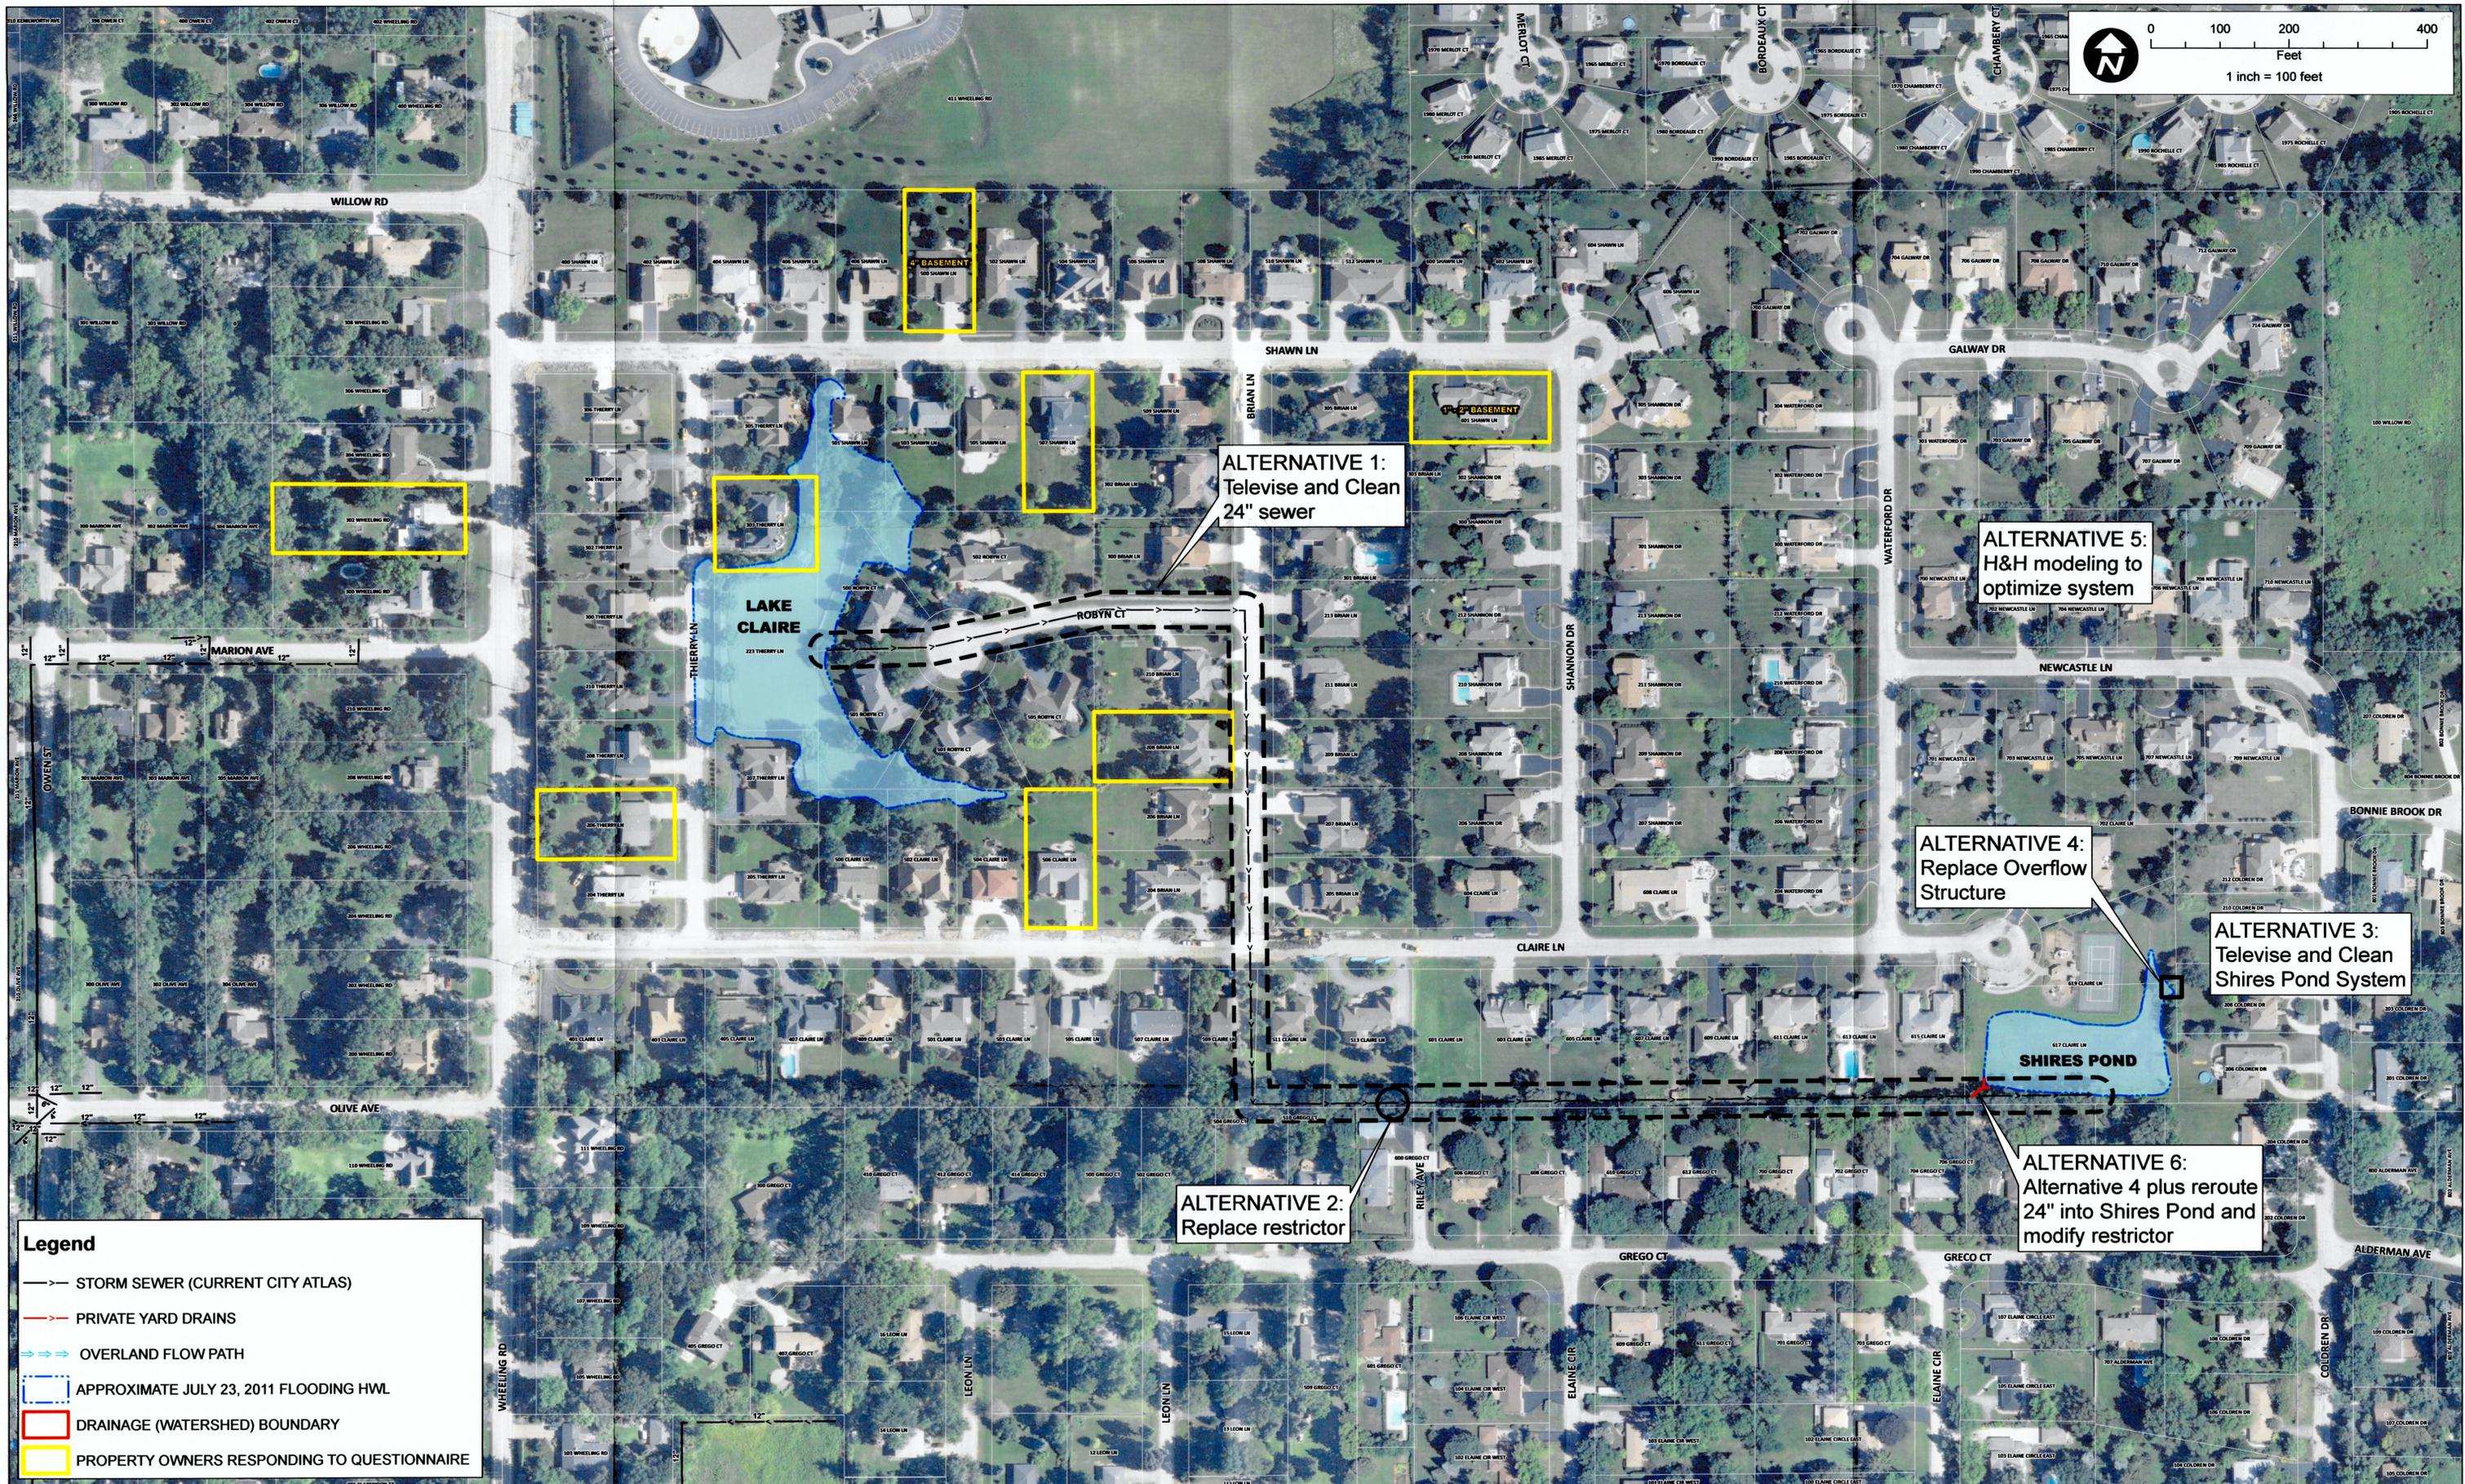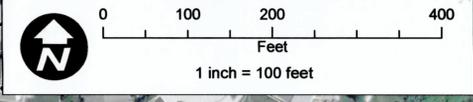

Legend

- STORM SEWER (CURRENT CITY ATLAS)
- PRIVATE YARD DRAINS
- OVERLAND FLOW PATH
- APPROXIMATE JULY 23, 2011 FLOODING HWL
- DRAINAGE (WATERSHED) BOUNDARY
- PROPERTY OWNERS RESPONDING TO QUESTIONNAIRE

CHRISTOPHER B. BURKE ENGINEERING LTD.
 9575 West Higgins Road, Suite 600
 Rosemont, Illinois 60018
 (847) 823-0500

CLIENT:
CITY OF PROSPECT HEIGHTS

NO.	DATE	NATURE OF REVISION	CHKD.
FILE NAME	LAKE CLAIRE & SHIRES POND ALTERNATIVES		
PATH	N:\ProspectHeights\110412\GIS\Exhibits\LAKE CLAIRE & SHIRES POND ALTERNATIVES.mxd		
DGN.	DWN.	CHKD.	SCALE:
			1:1,200
			MODEL: ArcGIS 10
			PLOT DATE: 9/21/2012

TITLE:
LAKE CLAIRE AND SHIRES POND PARK FLOODING PROBLEM AREAS ALTERNATIVES

PROJ. NO. 11-412
 DATE:
 SHEET 1 OF 1
 DRAWING NO.
EXHIBIT 6B



Legend


- > STORM SEWER (CURRENT CITY ATLAS)
- > PRIVATE YARD DRAINS
- > OVERLAND FLOW PATH
- > APPROXIMATE JULY 23, 2011 FLOODING HWL
- > DRAINAGE (WATERSHED) BOUNDARY
- > PROPERTY OWNERS RESPONDING TO QUESTIONNAIRE

CHRISTOPHER B. BURKE ENGINEERING LTD.
 9575 West Higgins Road, Suite 600
 Rosemont, Illinois 60018
 (847) 823-0500

CLIENT:
CITY OF PROSPECT HEIGHTS

NO.	DATE	NATURE OF REVISION	CHKD.
FILE NAME	EASTSIDE TIF DISTRICT		
PATH	N:\ProspectHeights\110412\GIS\Exhibits\EASTSIDE TIF DISTRICT.mxd		
DSGN.			
DWN.			
CHKD.			
SCALE:	1:1,200		
MODEL:	ArcGIS 10		
PLOT DATE	9/21/2012		

TITLE:
**EASTSIDE TIF DISTRICT
 FLOODING PROBLEM AREAS
 EXISTING CONDITIONS**

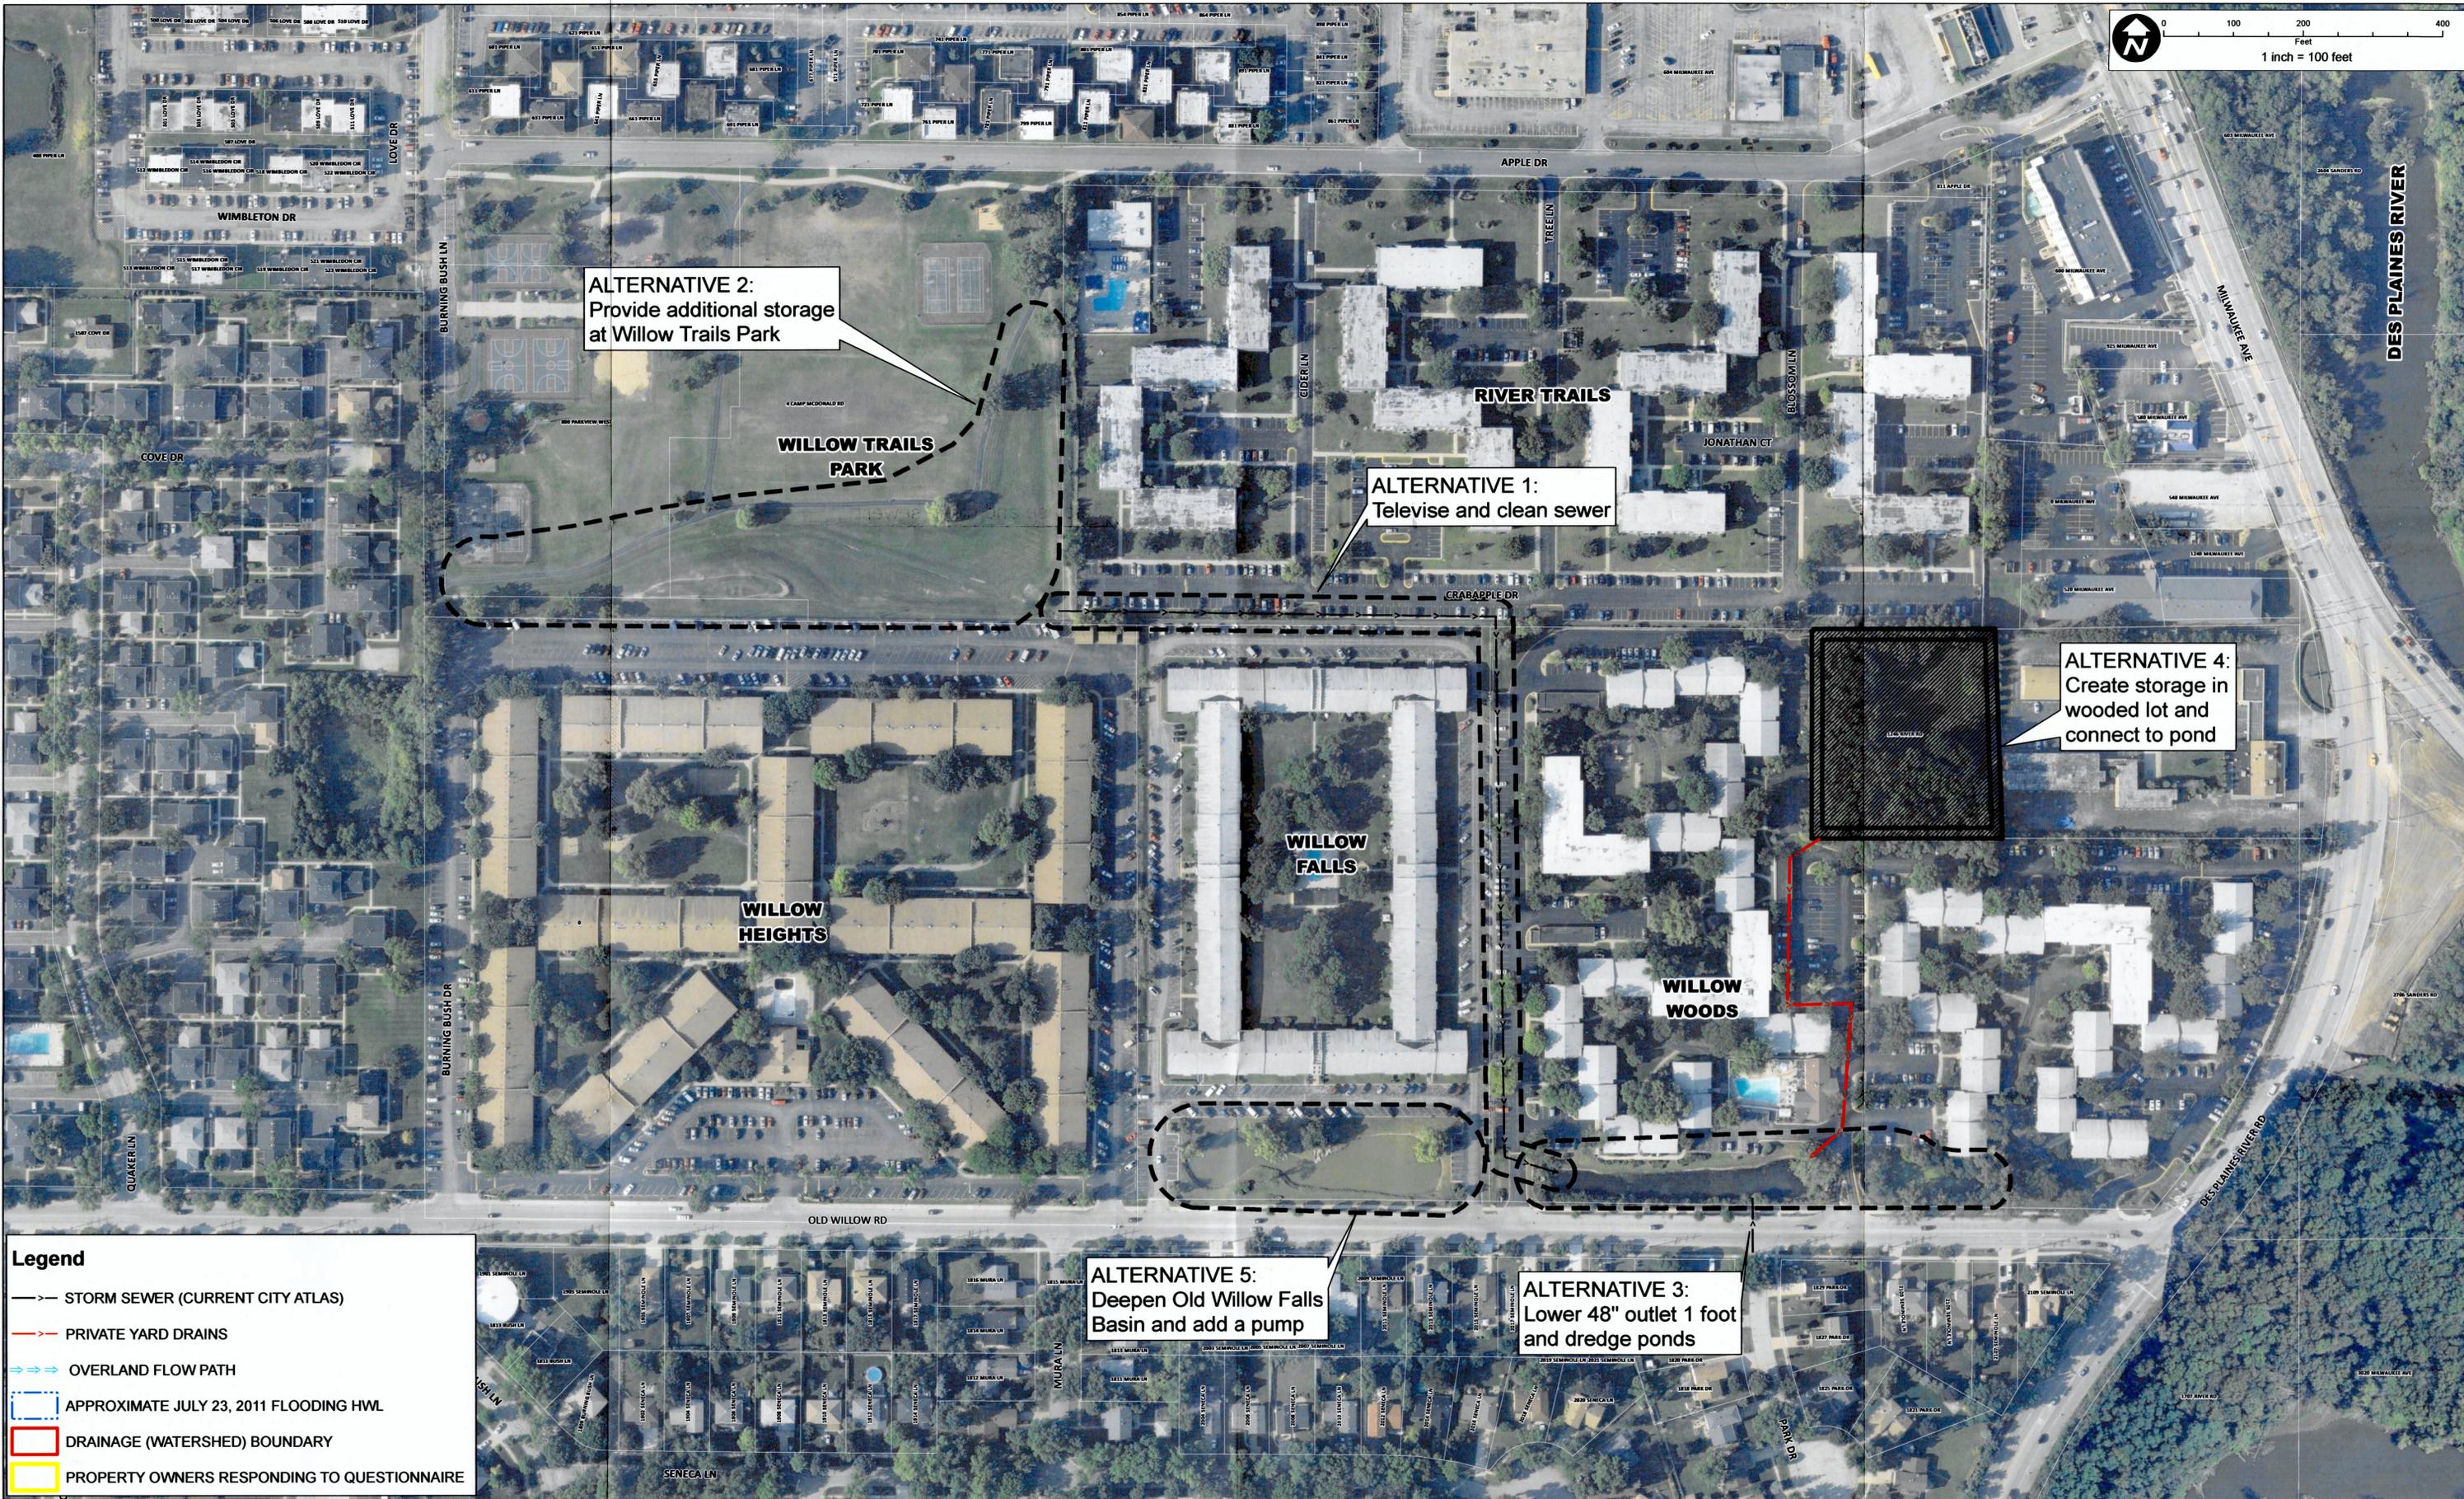

ALTERNATIVE 2:
 Provide additional storage
 at Willow Trails Park

ALTERNATIVE 1:
 Televise and clean sewer

ALTERNATIVE 4:
 Create storage in
 wooded lot and
 connect to pond

ALTERNATIVE 5:
 Deepen Old Willow Falls
 Basin and add a pump

ALTERNATIVE 3:
 Lower 48" outlet 1 foot
 and dredge ponds

Legend

- > STORM SEWER (CURRENT CITY ATLAS)
- > PRIVATE YARD DRAINS
- > OVERLAND FLOW PATH
- > APPROXIMATE JULY 23, 2011 FLOODING HWL
- > DRAINAGE (WATERSHED) BOUNDARY
- > PROPERTY OWNERS RESPONDING TO QUESTIONNAIRE

CHRISTOPHER B. BURKE ENGINEERING LTD.
 9575 West Higgins Road, Suite 600
 Rosemont, Illinois 60018
 (847) 823-0500

CLIENT:
CITY OF PROSPECT HEIGHTS

NO.	DATE	NATURE OF REVISION	CHKD.	MODEL:	9/21/2012
FILE NAME	EASTSIDE TIF DISTRICT ALTERNATIVES				
PATH	N:\ProspectHeights\110412\GIS\Exhibits\EASTSIDE TIF DISTRICT ALTERNATIVES.mxd				

DSGN. _____
 DWN. _____
 CHKD. _____
 SCALE: 1:1,200
 TITLE: **EASTSIDE TIF DISTRICT FLOODING PROBLEM AREAS ALTERNATIVES**

PROJ. NO. 11-412
 DATE: _____
 SHEET 1 OF 1
 DRAWING NO. _____
EXHIBIT 7B