


Open Space Summary Table			
	Open Space Area (Ac.)	Total Area (Ac.)	% Open Space
Reserve at Muir Park	2.081	5.227	39.8%
Muir Park	4.162	4.496	92.6%
Total	6.243	9.722	64.2%

Per 5-6-3(F)(1), 'Open Space' is defined as:
Any lot area not covered by buildings, streets, or parking areas.

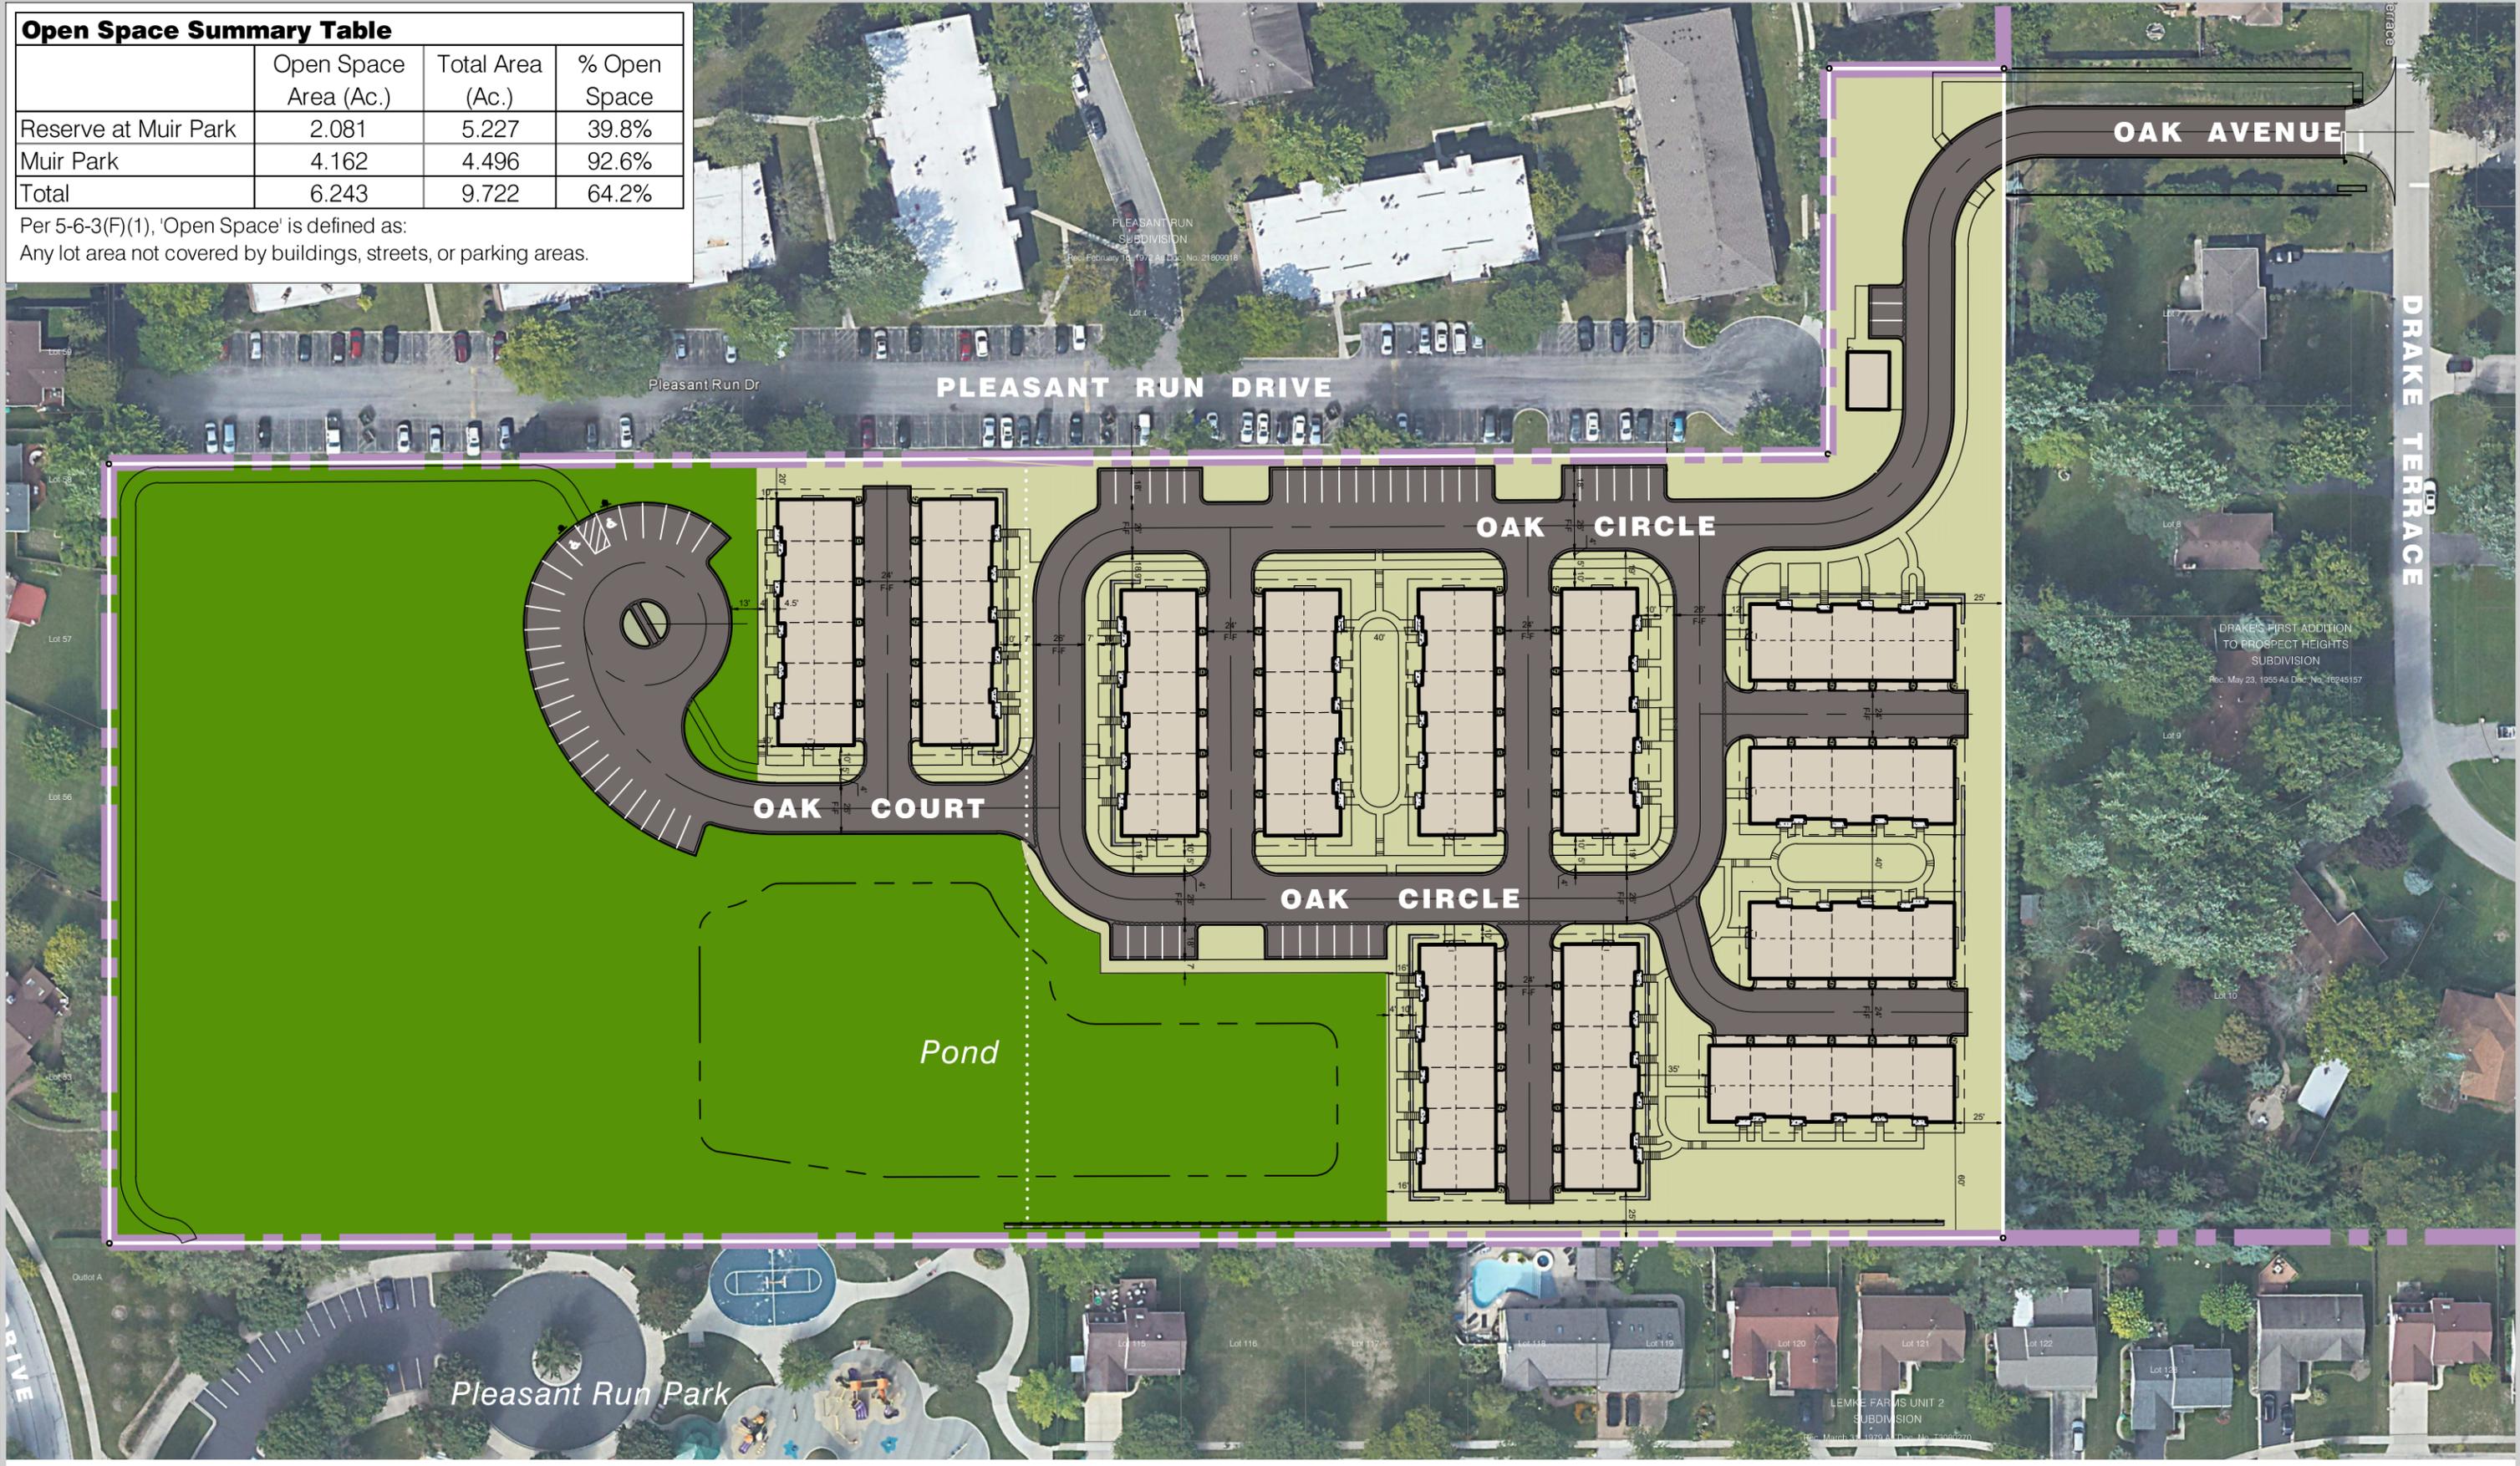

NORTH
 Scale: 1" = 80'

No.	Date	Revision

OPEN SPACE EXHIBIT - 69 UNIT PLAN
RESERVE AT MUIR PARK
 CITY OF PROSPECT HEIGHTS, COOK COUNTY, ILLINOIS

HAEGER ENGINEERING
 consulting engineers • land surveyors
 100 East State Parkway, Schaumburg, IL 60173 Tel: 847.394.6600 Fax: 847.394.6608
 Illinois Professional Design Firm License No. 184-003152 www.HaegerEngineering.com

Project Manager: T A S
 Engineer: P A C
 Date: 7-8-2020
 Project No. 18-219
 Sheet 1 / 1